


- Notes:
1. ALL DIMS ARE QUALITY CONTROL MEASUREMENTS
 2. FOR SPIGOT & SOCKET DETAILS REFER TO DRAWING KN-OC-0450-PIPE
 3. PIPE JUNCTION WEIGHT - 873kg
 4. JUNCTION CONSTRUCTED IN ACCORDANCE WITH BS 5911 PT. 100

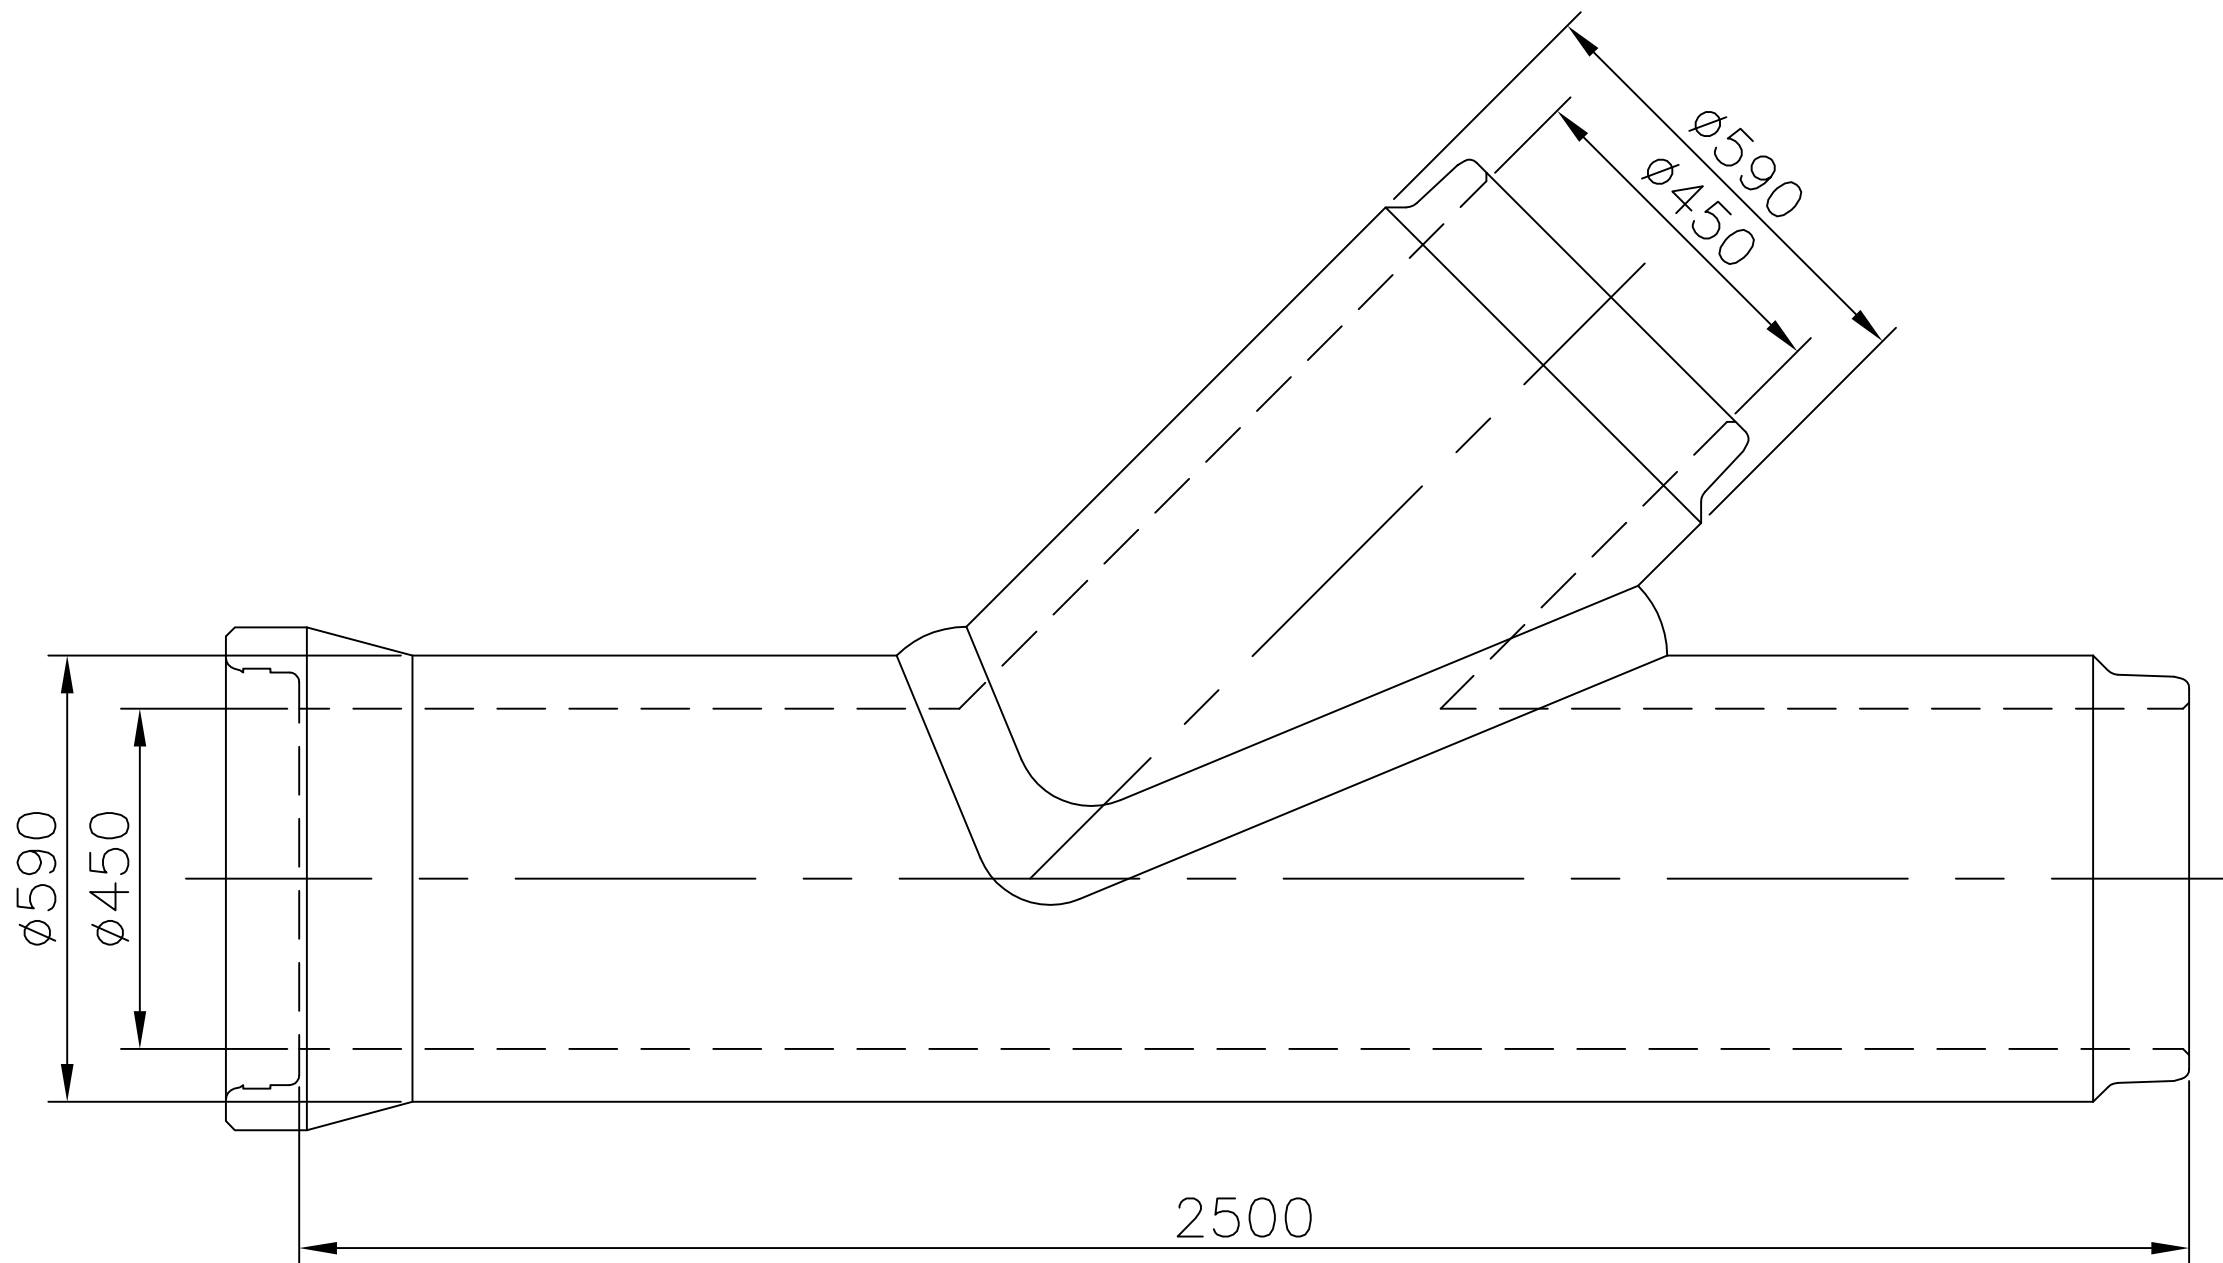

Rev	Date	Revision detail	By	Chkd



FP McCann
 Knocknaghirin Quarry, 3 Drumard
 Road, Magherafelt,
 BT45 8QA
 Tel: +44 (0)28 7964 2556
 Fax: +44 (0)28 7964 4224
 www.fpmccann.co.uk

Contract: **FP McCann Standard Junction**

Title: **DN450 x 450
 Easi-Flex Oblique(45°)
 Spigot (Tumbling Bay)
 Equal Junction**

Scale: 1:10	Status: For Manufacture
Date: May 2010	
Drawn: OOK	
Checked:	

Drawing no: KN-JU-450-45-SPT-SP	Rev:
---	------

1cm A1