
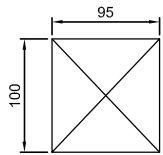
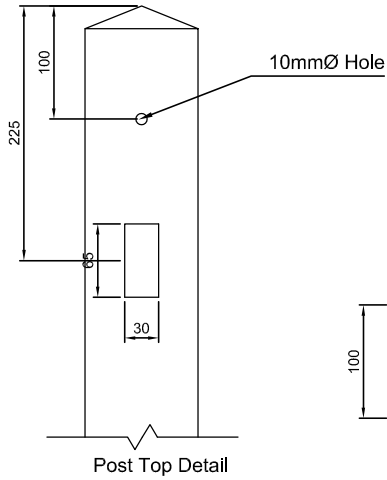
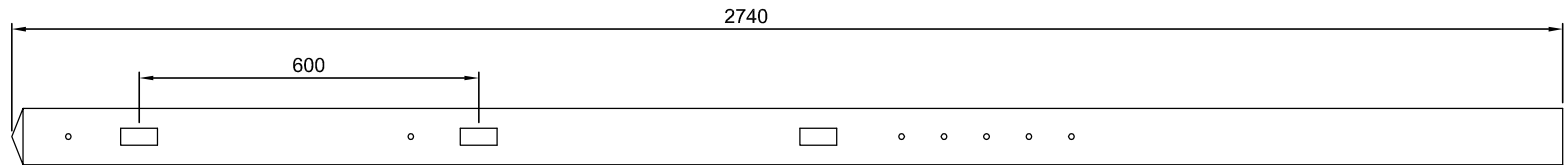
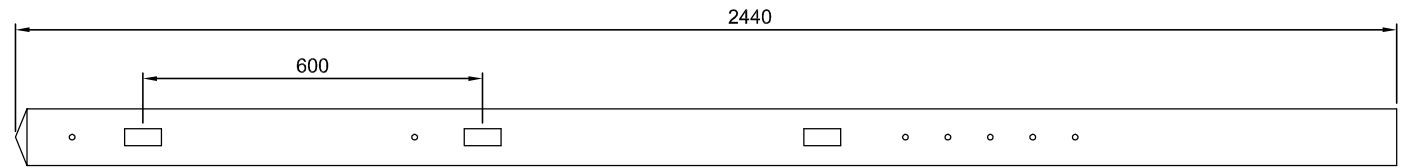
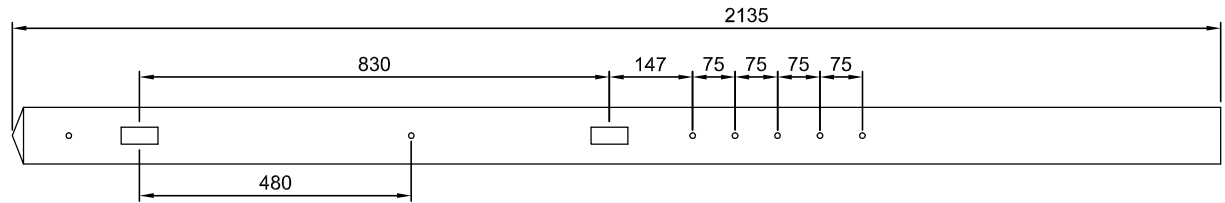
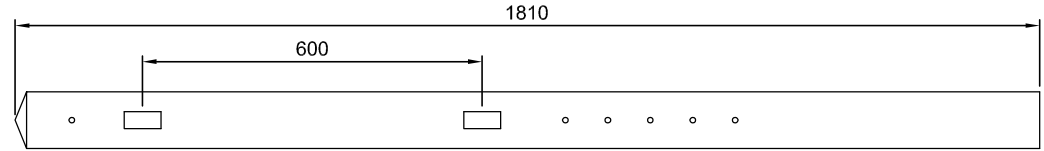


DO NOT SCALE, IF IN DOUBT PLEASE ASK.

Morticed Post						
Product Code	Dimensions Metric	Dimensions Imperial	Number per Tonne	Number per pack	Individual Weight in Kg	Pack Weight inc. Packaging
Morticed Post - Intermediate						
FPMOR150	1525	5'	29.63	40	33.8	1370
FPMOR180	1830	6'	23.95	40	41.8	1690
FPMOR210	2135	7'	20.98	30	47.7	1450
FPMOR240	2440	8'	18.52	30	54.0	1640
FPMOR275	2745	9'	15.96	30	53.7	1900

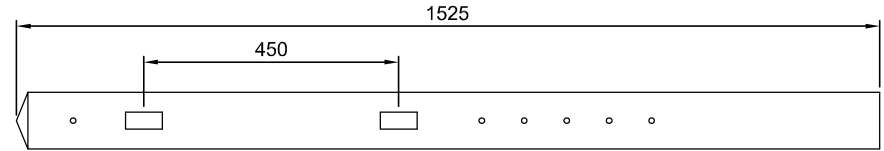

Specification

Concrete: C50
 Colour: Grey
 Finish: Low Moisture
 Rebar: 4 x 5.5

Rev	Date	Revision detail	By	Chk'd
0	28/10/10	Original issue	OOK	-

 FP McCann	Contract / Title: FP McCann Standard Fencing Products Morticed Post Intermediate		Drawn: OOK Date: 28.10.10	Scale: nts Chk'd:	Status: O
				Drawing no: CA-F-MP-I	

This document shall not be reproduced in whole or in part or relied upon by third parties for any use whatsoever without the written authority of F. P. McCann Ltd.