


DETAIL SCALE 1:2

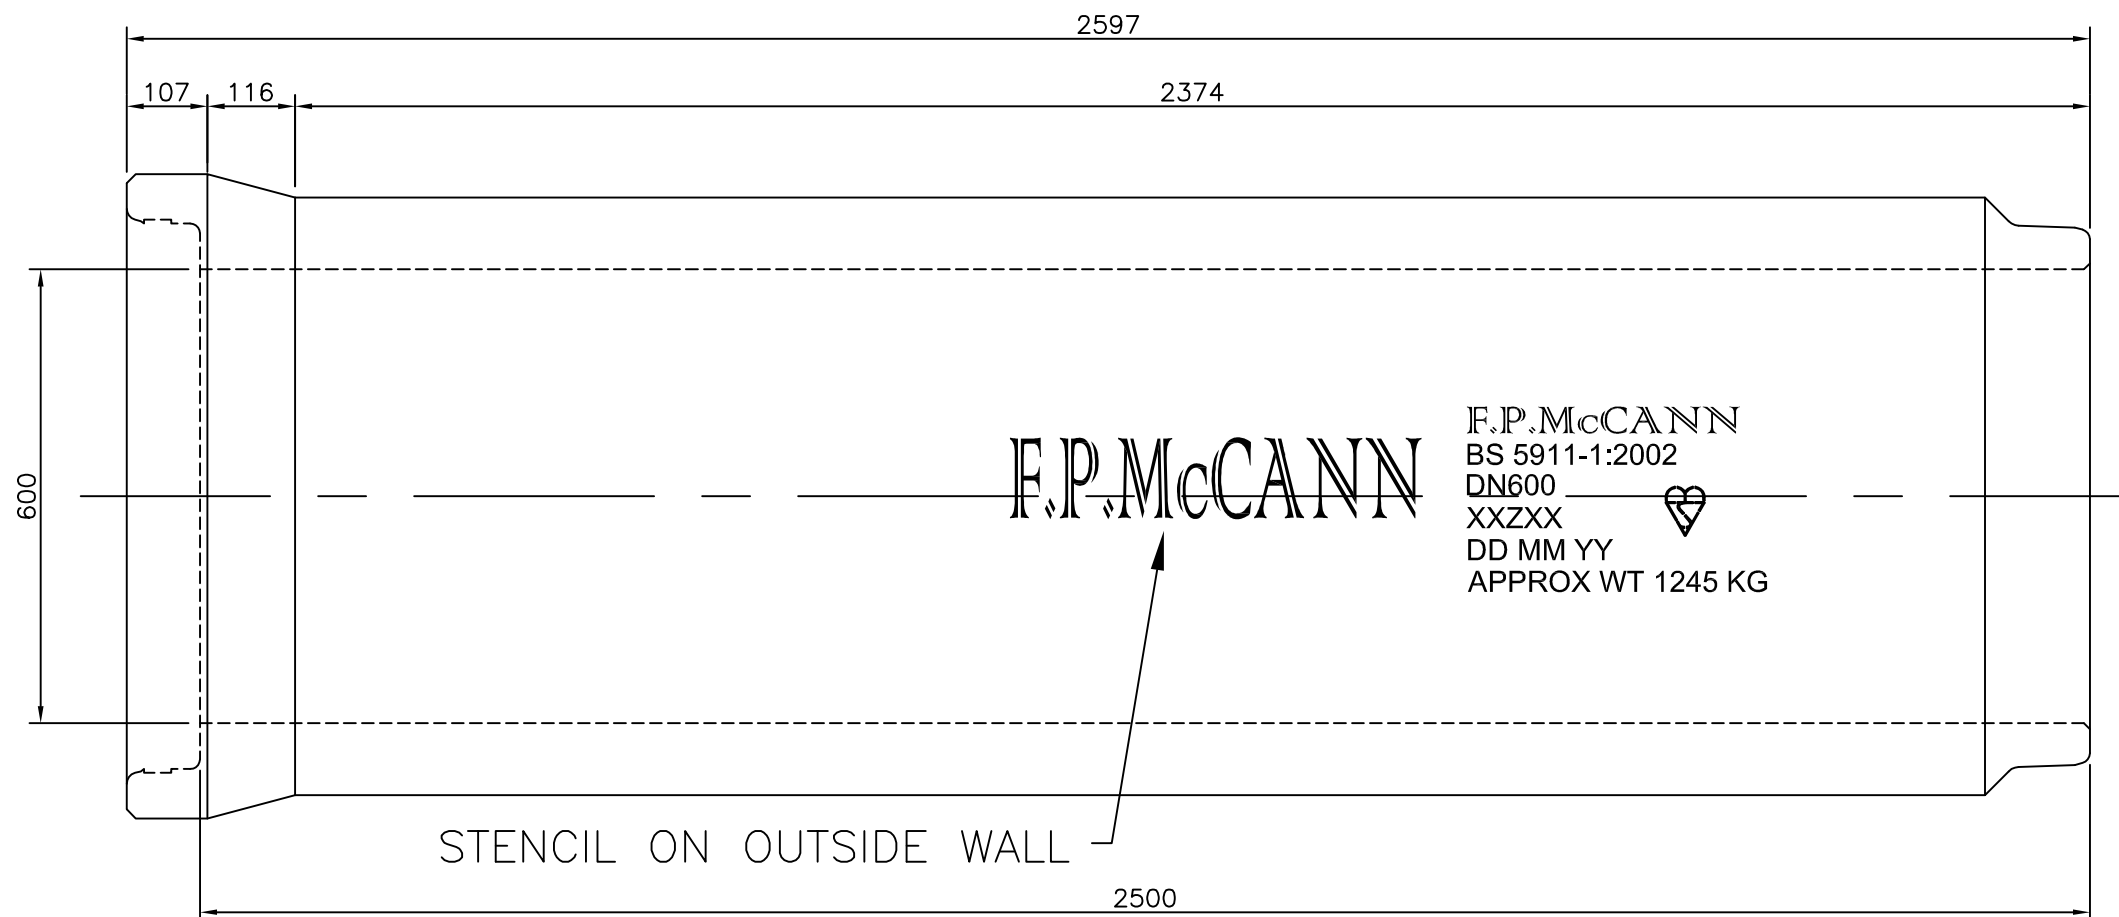

Notes:

NOTES

1. ALL DIMS ARE QUALITY CONTROL MEASUREMENTS
2. ALL DIMS IN ARE FOR REF. ONLY
3. PRECAST CONCRETE PIPE TO COMPLY WITH BS5911-1:2002.
4. CRACKS/ VOIDS/ STRAIGHTNESS/ SQUARE OF ENDS/ SURFACE FINISH AS PER BS 5911-1:2002.
5. APPROX. WEIGHT 1245Kg

STENCIL NOTE

- a) "Z" REPRESENTS THE CLASS OF PIPE AS PER BS5911-1:2002.
- b) "XXXX" REPRESENTS THE CHARACTERISTICS OF THE CONCRETE AS PER BS5911-1:2002.
- c) "YY YY YY" REPRESENTS THE DATE OF MANUFACTURE AS PER BS5911-1:2002.
- d) LETTERING NOT TO SCALE

Rev	Date	Revision detail	By	Chkd



FP McCann
 Knocknagurim Quarry, 3 Drumard
 Road, Magherafelt,
 BT45 8QA
 Tel: +44 (0)28 7964 2556
 Fax: +44 (0)28 7964 4224
 www.fpmccann.co.uk

Contract: **FP McCann Standard Pipe**

Title: **DN600 Easi-Flex Standard Pipe**

Scale: 1:10 @ A1
 Date: May 2010
 Drawn: OOK
 Checked:
 Status: **For Manufacture**

Drawing no: **KN-OC-0600-PIPE** Rev:
 1cm A1