
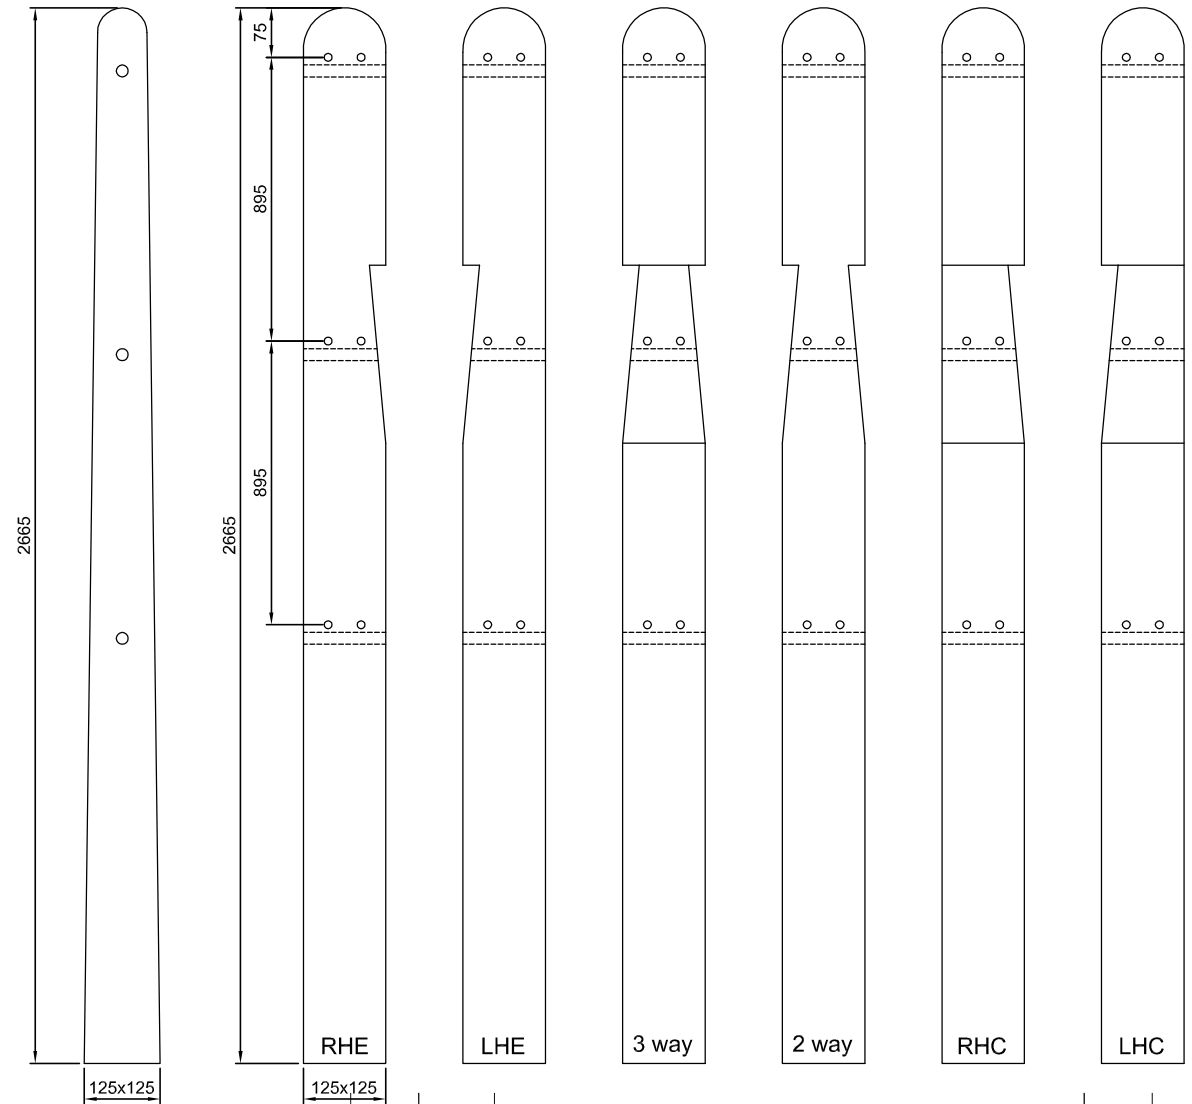


DO NOT SCALE, IF IN DOUBT PLEASE ASK.

Chainlink Posts						
Product Code	Dimensions Metric	Dimensions Imperial	Number per Tonne	Number per pack	Individual Weight in Kg	Pack Weight inc. Packaging
Chainlink Posts						
FPCHLI1263	Intermediate	8' 9"	16.02	27	62.4	1697
FPCHLS2632W	2 Way	8' 9"	10.38	10	96.3	975
FPCHLS2633W	3 Way	8' 9"	10.38	10	96.3	975
FPCHLS263LHC	L/H Corner	8' 9"	10.38	10	96.3	975
FPCHLS263RHC	R/H Corner	8' 9"	10.38	10	96.3	975
FPCHLS263LHE	L/H End	8' 9"	10.38	10	96.3	975
FPCHLS263RHE	R/H End	8' 9"	10.38	10	96.3	975
FPCHLST240	8' Strut	8'	25.04	33	39.9	1330

A4

1cm

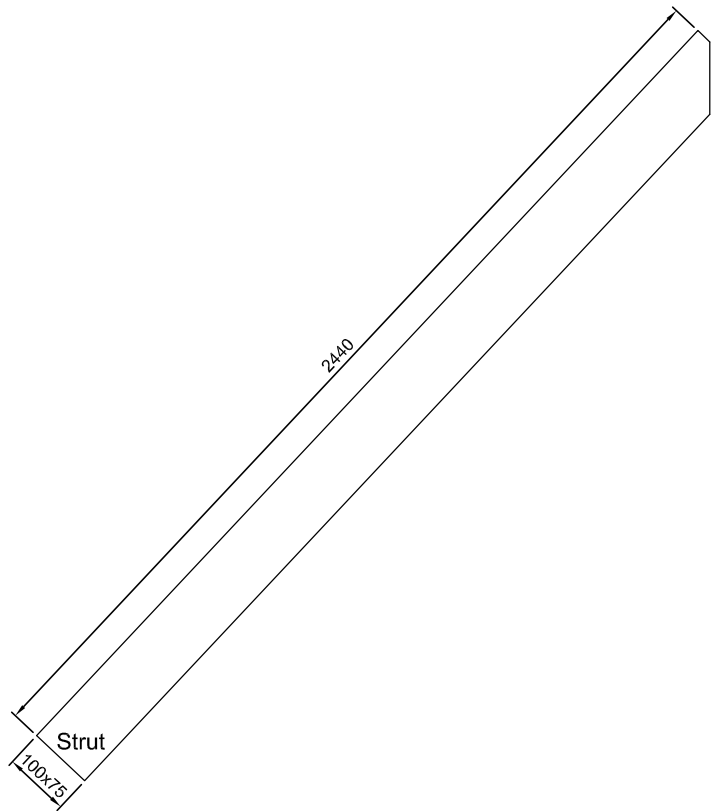

○	11/11/10	Original issue	OOK	-
Rev	Date	Revision detail	By	Chk'd

Specification

Concrete: C50
 Colour: Grey
 Finish: Low Moisture
 Rebar: 4x5.5



Contract / Title:
FP McCann Standard Fencing Products Chain Link Post 2630mm (8'9") High

Drawn: OOK	Scale: nts	Status:
Date: 28.10.10	Chk'd:	
Drawing no: CA-F-CLP-2630		Rev: ○

1cm A4

This document shall not be reproduced in whole or in part or relied upon by third parties for any use whatsoever without the written authority of F. P. McCann Ltd.