
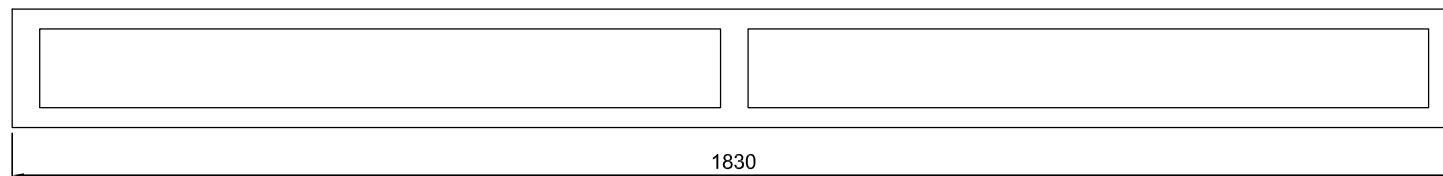
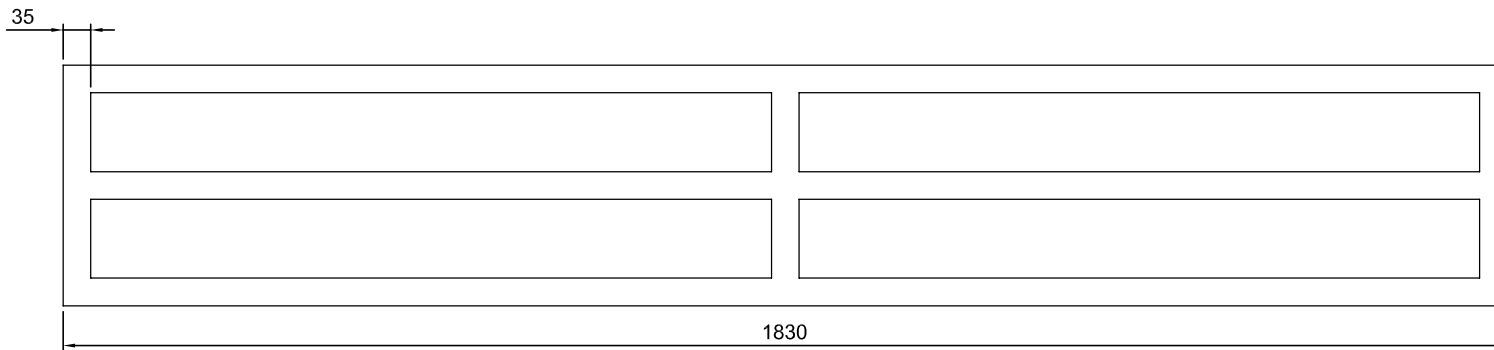
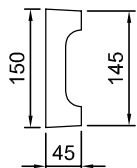


DO NOT SCALE, IF IN DOUBT PLEASE ASK.

A4

1cm

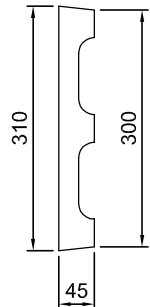

Specification

305mm

Concrete: C50

Finish: Low Moisture

Rebar: 3 x 5.5

150mm


Concrete: C50

Finish: Low Moisture

Rebar: 2 x 5.5

Fenn-Lite Range - Gravel Boards for Slotted Posts						
Product Code	Dimensions Metric	Dimensions Imperial	Number per Tonne	Number per pack	Individual Weight in Kg	Pack Weight inc. Packaging
Gravel Boards for Slotted Posts - Light Weight						
FPGBR150LW Recessed	1830x150x45	6"	50.96	40	19.6	800
FPGBR305LW Recessed	1830x305x45	12"	30.77	20	32.5	665
Gravel Boards for Slotted Posts						
Product Code	Dimensions Metric	Dimensions Imperial	Number per Tonne	Number per pack	Individual Weight in Kg	Pack Weight inc. Packaging
Gravel Boards for Slotted Posts						
FPGBR150 Recessed	1830x150x45	6"	37.56	40	26.6	1080
FPGBR305 Recessed	1830x305x45	12"	21.62	20	46.3	940

○	28/10/10	Original issue	OOK	-
Rev	Date	Revision detail	By	Chk'd

 FP McCann	Contract / Title: FP McCann Standard Fencing Products Recessed Gravel Boards For Slotted Posts		Drawn: OOK Date: 28.10.10	Scale: nts Chk'd:	Status: Rev: ○
	Drawing no: CA-F-GB-RE			Status:	

This document shall not be reproduced in whole or in part or relied upon by third parties for any use whatsoever without the written authority of F. P. McCann Ltd.