


- Notes:
1. ALL DIMS ARE QUALITY CONTROL MEASUREMENTS
 2. FOR SPIGOT & SOCKET DETAILS REFER TO DRAWING KN-OC-0375-PIPE
 3. PIPE JUNCTION WEIGHT - 748kg
 4. JUNCTION CONSTRUCTED IN ACCORDANCE WITH BS 5911 PT. 100

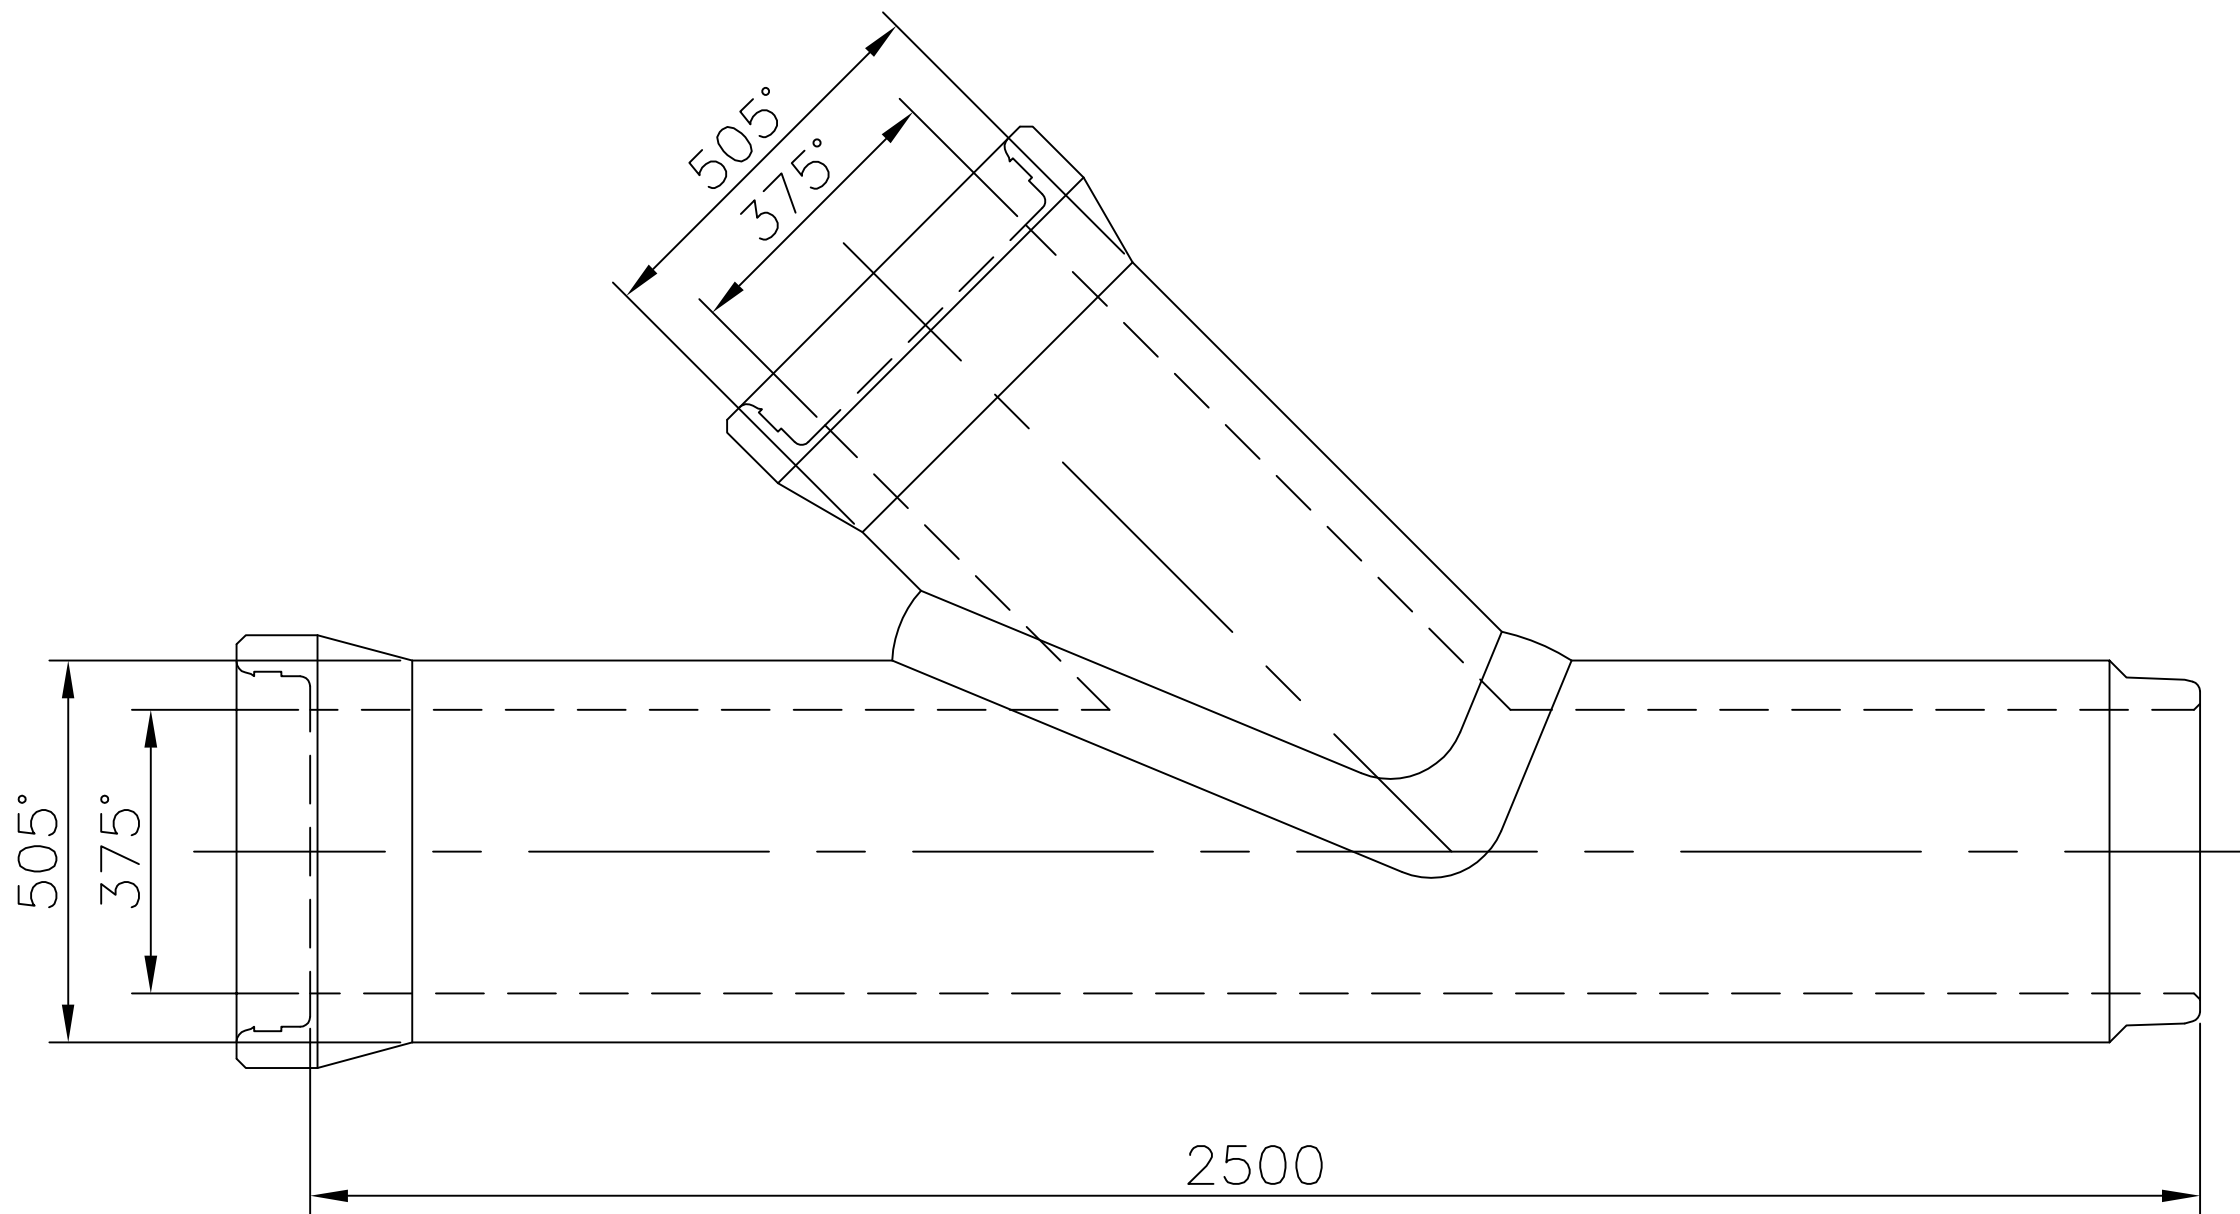

1cm A1

Rev	Date	Revision detail	By	Chkd

MC **FP McCann**
 Knocknaghirin Quarry, 3 Drumard
 Road, Magherafelt,
 BT45 8QA
 Tel: +44 (0)28 7964 2556
 Fax: +44 (0)28 7964 4224
 www.fpmccann.co.uk

Contract: **FP McCann Standard Junction**

Title: **DN375 x 375 Easi-Flex Oblique(45°) Socket Equal Junction**

Scale: 1:10	Status: For Manufacture
Date: May 2010	
Drawn: OOK	
Checked:	

Drawing no: **KN-JU-0375-45-SOC-SP** Rev: